

2 ENLARGED FLOOR PLAN - VESTIBULE
1/4" = 1'-0"




3 ENLARGED ROOF PLAN - VESTIBULE
1/4" = 1'-0"

KEYNOTE LEGEND (PER SHEET)	
NO.	DESCRIPTION
009	GENERATOR, REF. ELECTRICAL
010	TRANSFORMER, REF. ELECTRICAL
011	MECHANICAL EQUIPMENT, REF. MECHANICAL
014	FLAG POLE
033	ELECTRICAL SERVICE (SES), REF. ELECTRICAL
036	BOLLARD, TYP
102	F.E.C. SEMI RECESSED
104	DEFIBRILLATOR, WALL MOUNTED BOX
122	PASS-THRU CABINET, INTERIOR GRADE

KEYNOTE LEGEND (PER SHEET)	
NO.	DESCRIPTION
123	PASS-THRU CABINET, EXTERIOR GRADE
124	LINEAR FLOOR REGISTERS, REF. MECHANICAL
125	48" HIGH CORNER GUARD, TYP AT ALL OUTSIDE CORNERS
126	LAB REFRIGERATOR MODEL-DOUBLE
127	LAB REFRIGERATOR MODEL-SINGLE

- FLOOR PLAN GENERAL NOTES**
- DIMENSIONS ARE TO COLUMN CENTERLINE OR FACE OF WALL FRAMING, U.N.O.
 - ALL UNTAGGED WALLS ASSUMED TO BE WALL TYPE A1 U.N.O.
 - REFER TO SHEET A2.5 FOR ROOM FINISHES.
 - REFER TO A2.8, A2.9 FOR DOOR SCHEDULE TYPES.
 - REFER TO A2.9 FOR WINDOW TYPES.
 - REFER TO SHEET A6.1-A6.6 FOR ENLARGED FLOOR PLANS.
 - REFER TO SHEET A10.1 FOR WALL TYPES.
 - REFER TO SHEET A10.1 FOR TYPICAL FURRING AROUND STRUCTURAL COLUMNS.

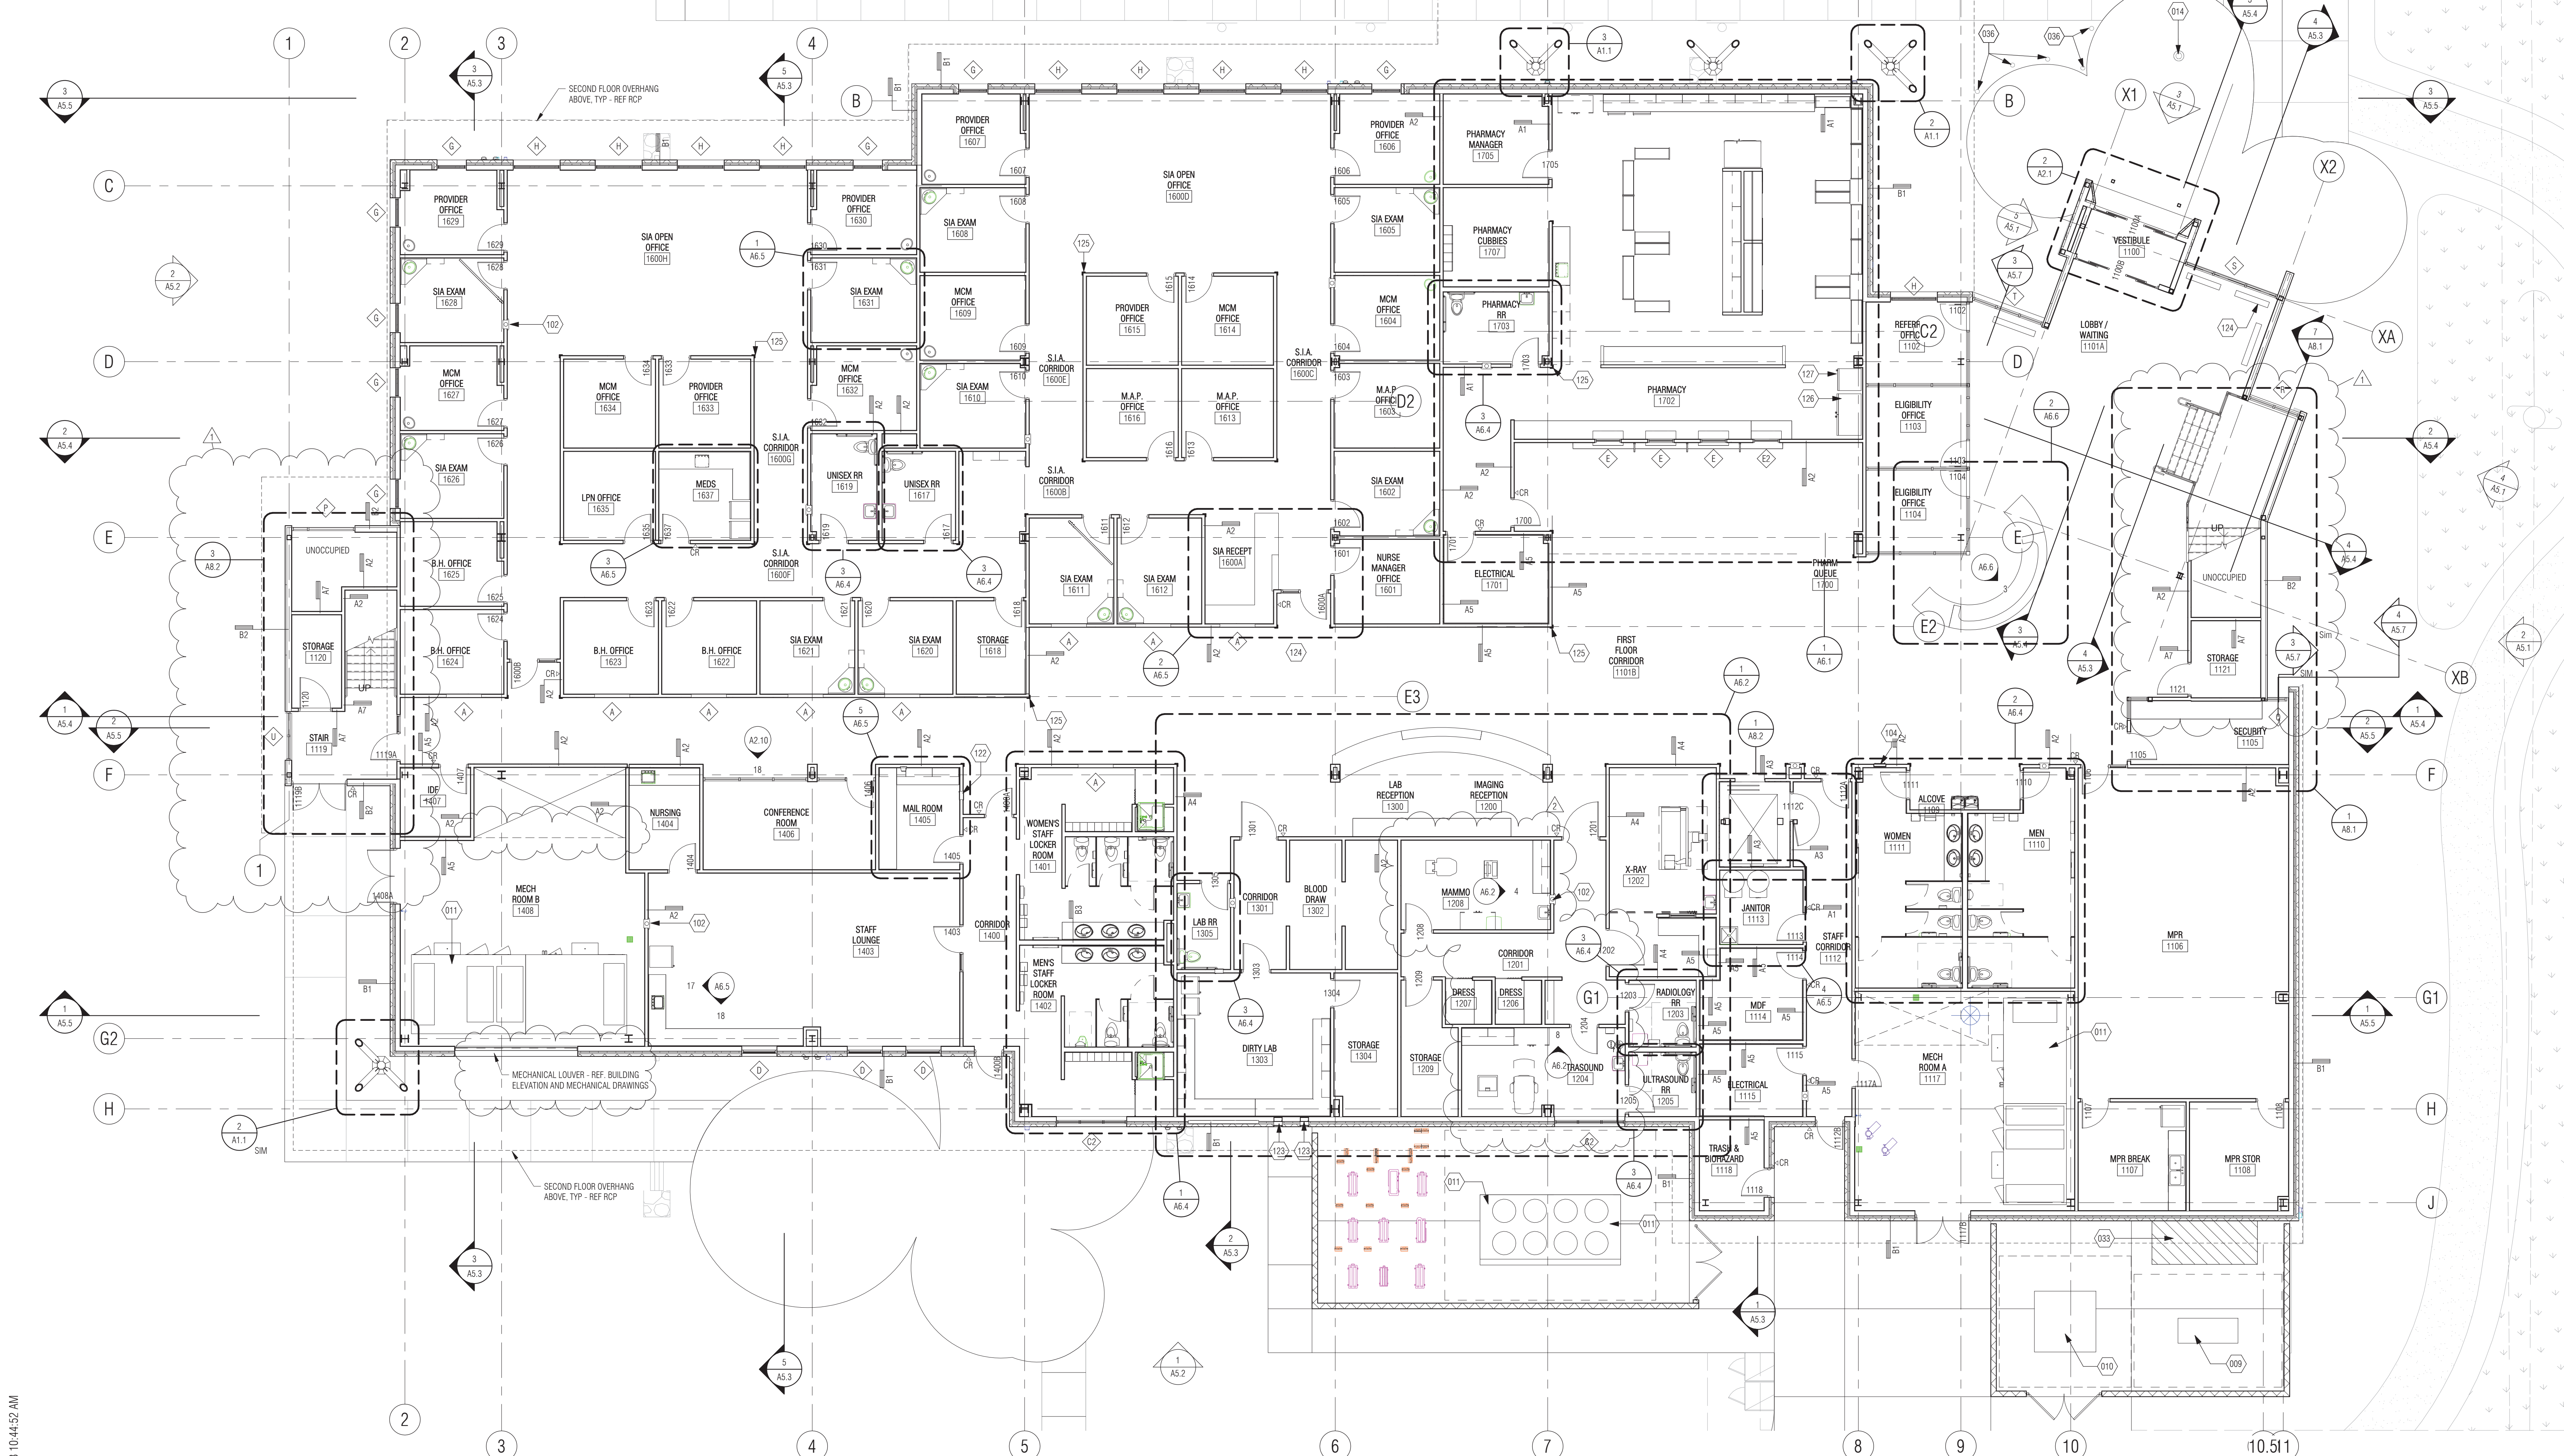

1 FIRST FLOOR PLAN
1/8" = 1'-0"

bws ARCHITECTS
BURNS WALD-HOPKINS SHAMBACH ARCHITECTS
26 North Oak Avenue
Tucson, AZ 85710
Phone: 520.295.1488
www.bwsarch.com

ELECTRICAL ENGINEERING
AG Engineering & Technology
2051 W. Sunset Blvd., Suite 101
Tucson, AZ 85710
Phone: 520.323.3838
Email: egron@ageng.com


MECHANICAL & PLUMBING
Adams & Associates
1622 E. Speedway Blvd, Suite 130
Tucson, AZ 85710
Phone: 520.295.1488
Email: dymr@adamseng.com

STRUCTURAL
CZSchneider & Associates
635 East 9th Street, Suite 100
Tucson, AZ 85710
Phone: 520.512.8183
Email: rschneider@sasstructural.com

LANDSCAPE
Arc Studios
3111 East Pima Street
Tucson, AZ 85710
Phone: 520.882.9655
Email: en@arcstudios.com

CONSULTANTS
CIVIL
Cypress Civil Engineering
2030 E. 27th Street, Suite 110
Tucson, AZ 85710
Phone: 520.449.2466
Email: nsuarat@cypresscivil.com

**El Rio Community Health Centers
Cherybell Clinic**
1230 S. Cherybell Stravenue
Tucson, AZ 85713

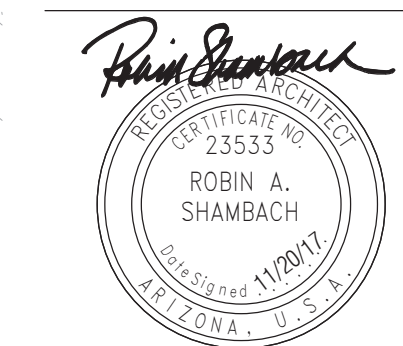

EXPIRES 06/30/2019
DRAWN BY: JR, KM
JOB NO: 1614.000
DATE: 11/20/2017
REVISIONS

1 ADD #1 1/25/18
2 ASI#01 2/12/18

FIRST FLOOR - FLOOR PLAN

A2.1
CONSTRUCTION DOCUMENTS

2/15/2018 10:44:52 AM