



FLOOR PLAN GENERAL NOTES

1. DIMENSIONS ARE TO COLUMN CENTERLINE OR FACE OF WALL FRAMING, U.N.O.
2. ALL UNTAGGED WALLS ASSUMED TO BE WALL TYPE A1 U.N.O.
3. REFER TO SHEET A2.5 FOR ROOM FINISHES.
4. REFER TO A2.8, A2.9 FOR DOOR SCHEDULE TYPES.
5. REFER TO A2.9 FOR WINDOW TYPES.
6. REFER TO SHEET A6.1-A6.6 FOR ENLARGED FLOOR PLANS.
7. REFER TO SHEET A10.1 FOR WALL TYPES.
8. REFER TO SHEET A10.1 FOR TYPICAL FURRING AROUND STRUCTURAL COLUMNS.

KEYNOTE LEGEND (PER SHEET)	
NO.	DESCRIPTION
102	F.E.C. SEMI RECESSED
110	HIGH/Low DRINKING FOUNTAIN, REF. PLUMBING
125	48" HIGH CORNER GUARD, TYP AT ALL OUTSIDE CORNERS
310	POLYCARBONATE PANEL CEILING WITHIN T-GRID SYSTEM
408	ROOF HATCH & WALL-MOUNTED ACCESS LADDER BELOW
510	GL-5 INTERIOR LAMINATED COLOR GLAZING PANEL
511	GL-6 EXTERIOR LAMINATED COLOR GLAZING PANEL

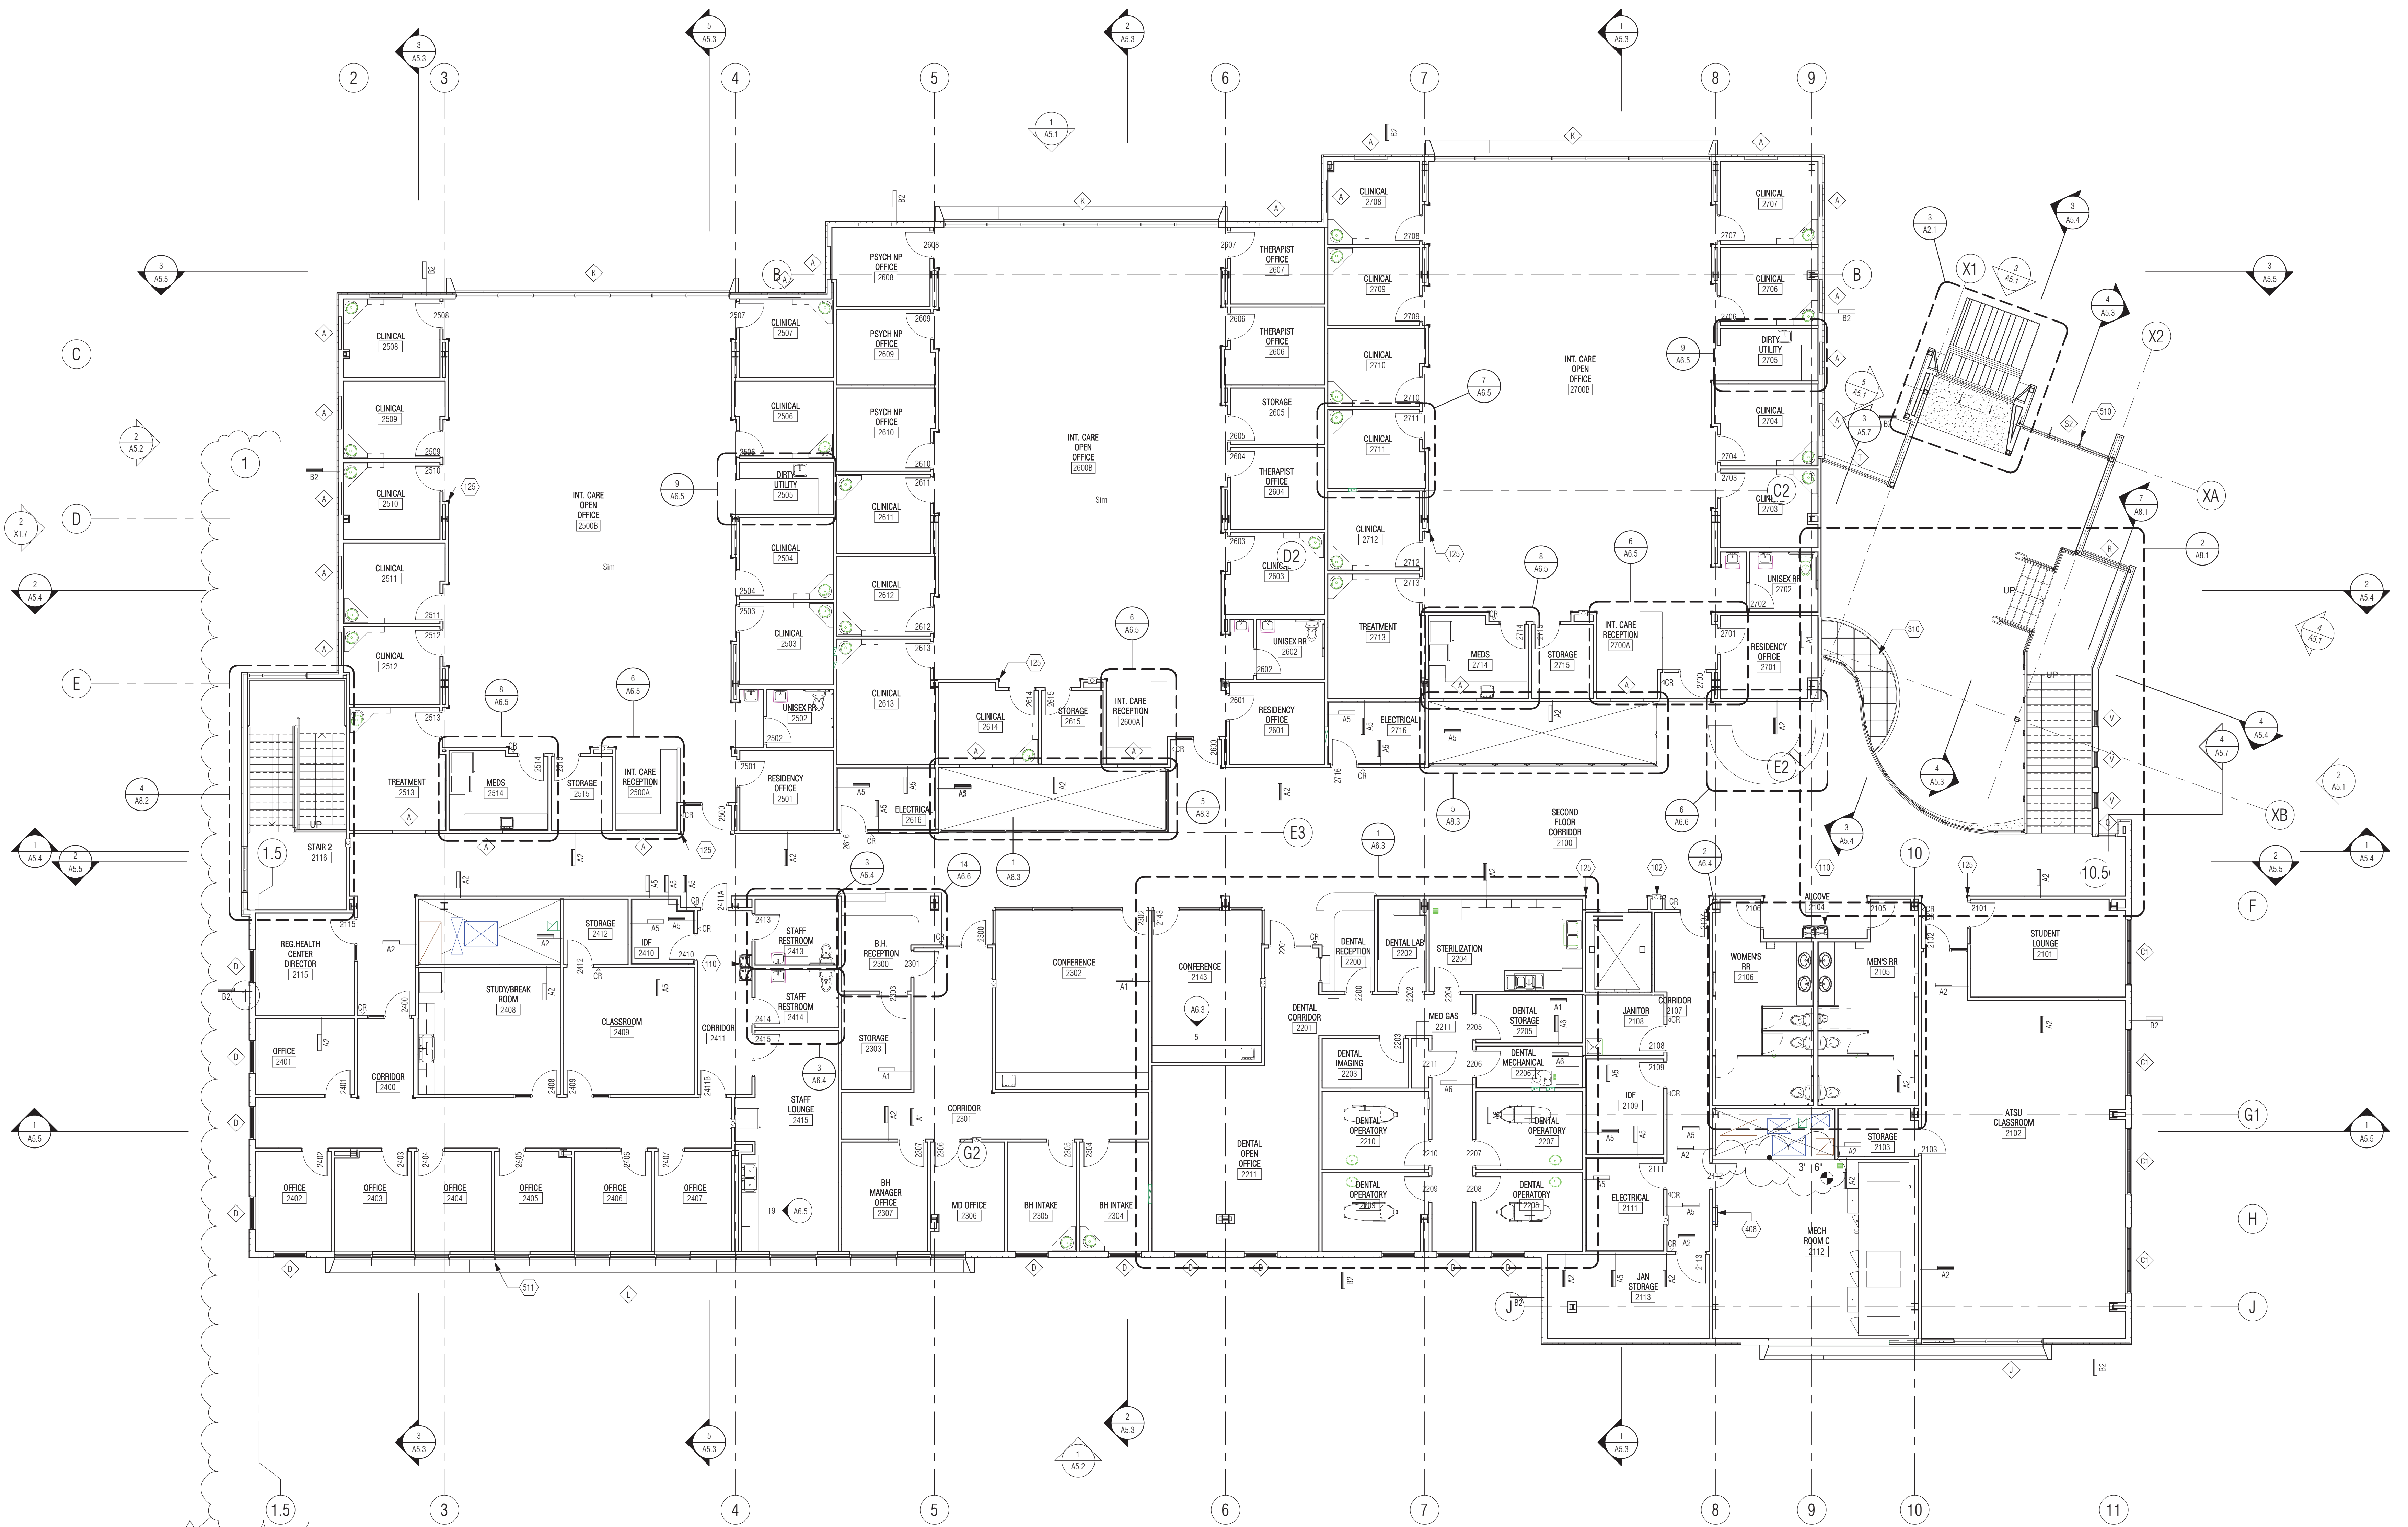

1 SECOND FLOOR PLAN
1/8" = 1'-0"

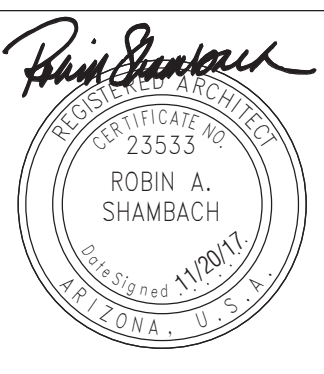

EXPIRES 06/30/2019
DRAWN BY: JR, KIM
JOB NO: 1614.000
DATE: 11/20/2017
REVISIONS

1 ADD #1 1/25/18
2 ASI#01 2/12/18

SECOND FLOOR - FLOOR PLAN

A2.2
CONSTRUCTION DOCUMENTS