




A

FLOOR PLAN — LEVEL 1
1/8"=1'-0"

NORTH

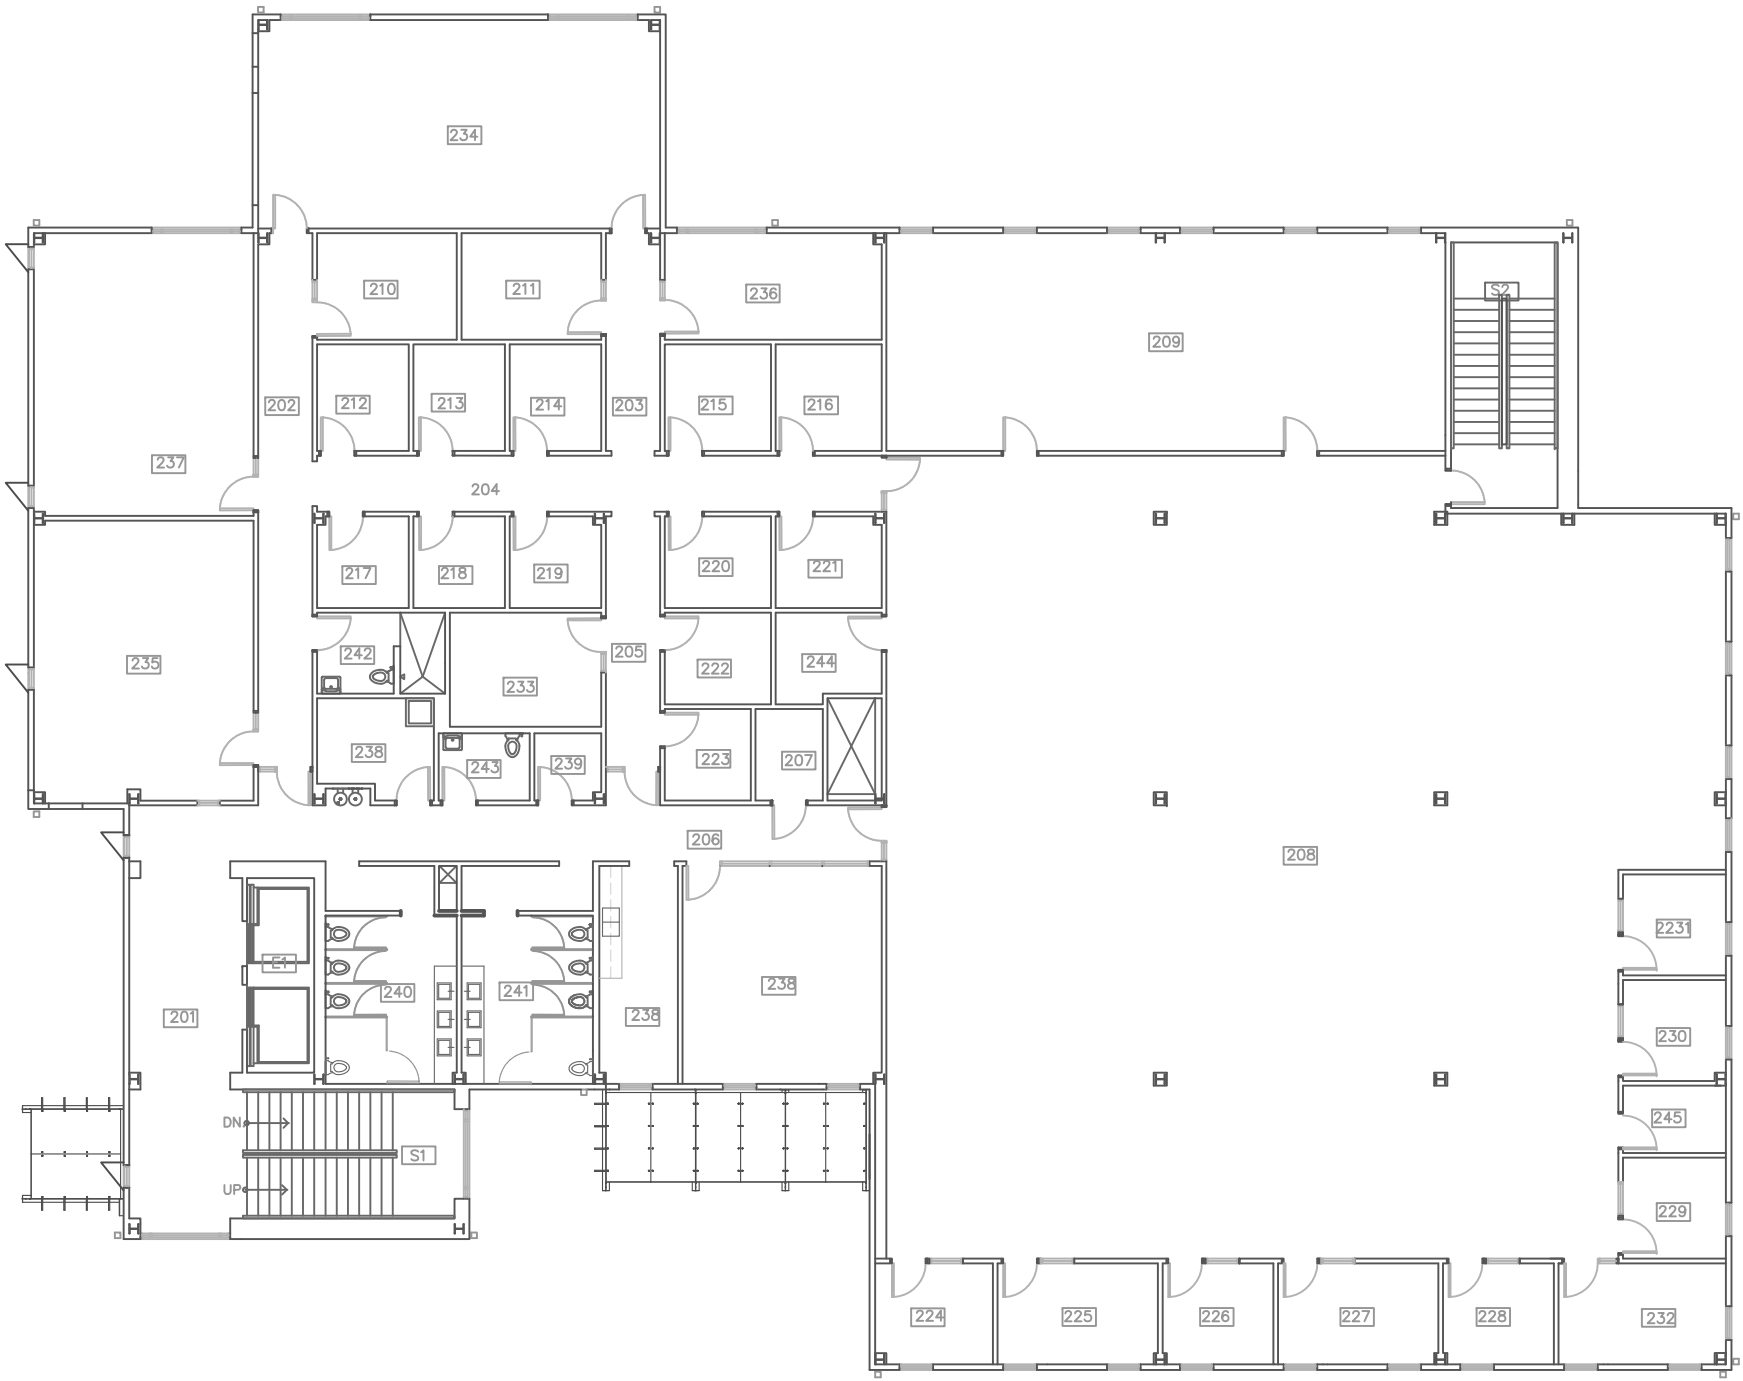


A

FLOOR PLAN — LEVEL 2

1/8"=1'-0"

NORTH



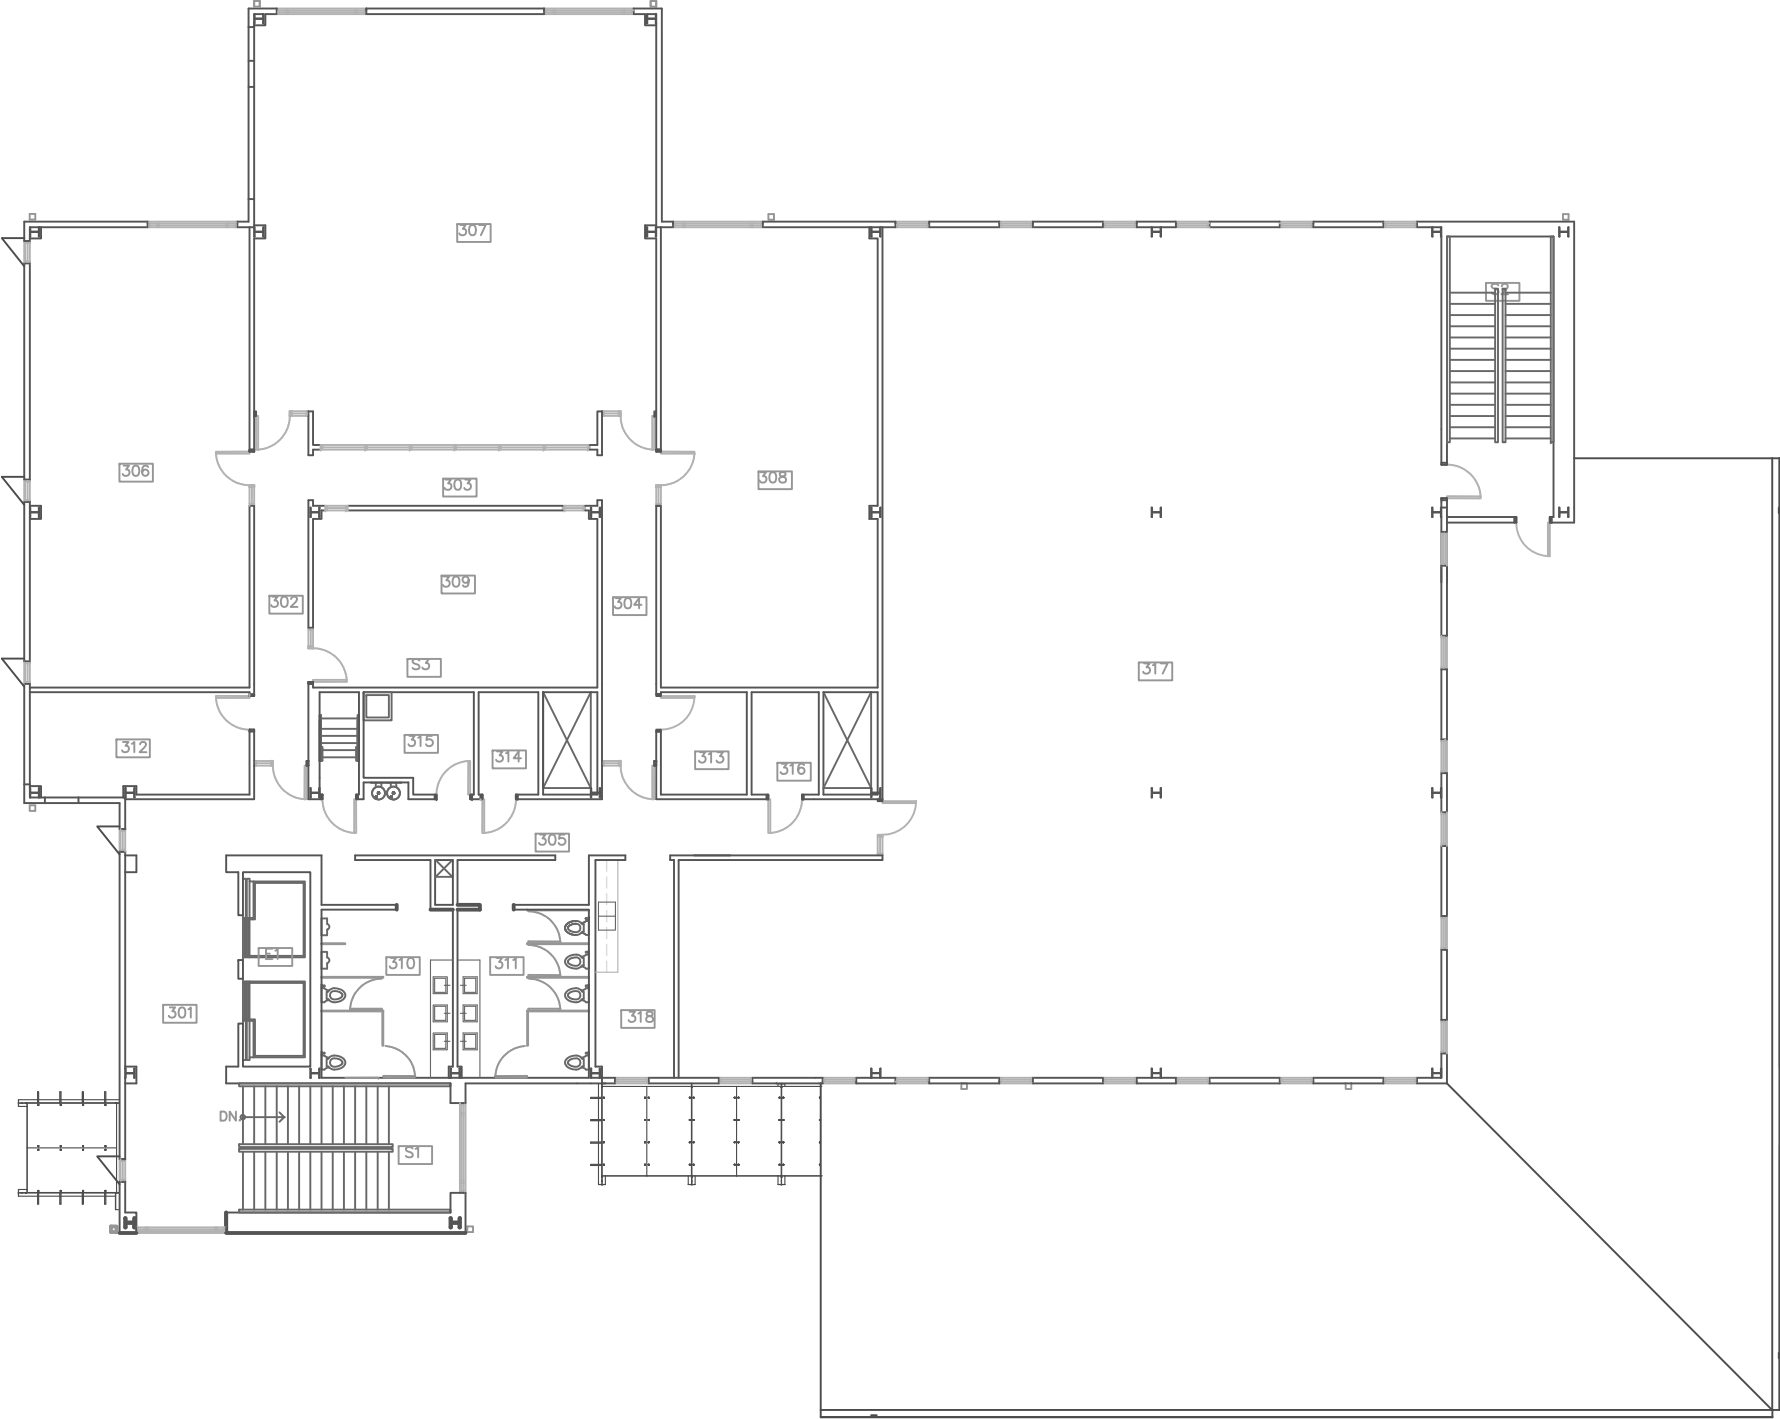

A

FLOOR PLAN – LEVEL 3

1/8"=1'-0"

NORTH

